

HO-920

"Wheatland" ("Bleakwood")

12570 Hall Shop Road

Howard County, Maryland

"Bleakwood," or "Wheatland," is located at 12570 Hall Shop Road, approximately 2 1/4 miles south of Clarksville in southwestern Howard County, Maryland. The property contains a frame house with several additions and a frame barrack. The house faces south toward the road, and is set back from the road, with a semi-circular drive in front of it. The house is a 2-1/2-story, three-bay by two-bay frame structure with weatherboards, a rubble stone foundation, and a gable roof with asphalt shingles and an east-west ridge. There is a 2-1/2-story ell on the north that is three bays by one bay, has weatherboards, and has a gable roof with asphalt shingles and a north-south ridge. There is a one-story addition on the north side of the ell. It is two bays by one bay, has German siding, and has a gable roof with asphalt shingles and a north-south ridge. The house was originally a center-passage, single-pile plan with an ell. The re-entrant angle was then filled with an addition that added a passage and a roof on the back.

"Bleakwood Farm," or "Wheatland Farm," was the property of the Adams family of Anne Arundel County through much of the first half of the nineteenth century, and at that time was a farm of 254 acres. Either Washington Adams built it shortly after he purchased the farm in 1853, or it was built by his successor shortly after his death. Of the owners who potentially were responsible for its construction, Washington Adams was the most likely, considering the wealth that his property in Washington, D. C. provided him and the fact that he was retiring from that city to the farm. After his death his brother, A. J. Adams, purchased the farm. A. J. Adams died in September 1864, and his property had to be sold to settle mortgages. The property was advertised for sale in 1866, and had "a large and handsome frame dwelling house, lately built, a barn, ice-house, and other outbuildings, and a blacksmith shop . . ." The 254-acre farm was divided into two parcels, and Ferdinand C. Pue purchased 152 acres and the buildings. The records give no indication of an addition to the house, though there were several. The Pue family sold the farm in 1941.

United States Department of the Interior  
National Park Service

National Register of Historic Places  
Registration Form

This form is for use in nominating or requesting determinations for individual properties and districts. See instructions in *How to Complete the National Register of Historic Places Registration Form* (National Register Bulletin 16A). Complete each item by marking "x" in the appropriate box or by entering the information requested. If any item does not apply to the property being documented, enter "N/A" for "not applicable." For functions, architectural classification, materials, and areas of significance, enter only categories and subcategories from the instructions. Place additional entries and narrative items on continuation sheets (NPS Form 10-900a). Use a typewriter, word processor, or computer, to complete all items.

1. Name of Property

historic name "Wheatland" HO-920

other names "Bleakwood"

2. Location

street & number 12570 Hall Shop Road  not for publication

city or town Fulton  vicinity

state Maryland code MD county Howard County code 027 zip code 20759-9748

3. State/Federal Agency Certification

As the designated authority under the National Historic Preservation Act of 1966, as amended, I hereby certify that this  nomination  request for determination of eligibility meets the documentation standards for registering properties in the National Register of Historic Places and meets the procedural and professional requirements set forth in 36 CFR Part 60. In my opinion, the property  meets  does not meet the National Register criteria. I recommend that this property be considered significant  nationally  statewide  locally. ( See continuation sheet for additional comments).

Signature of certifying official/Title \_\_\_\_\_ Date \_\_\_\_\_

State or Federal agency and bureau \_\_\_\_\_

In my opinion, the property  meets  does not meet the National Register criteria. ( See continuation sheet for additional comments).

Signature of certifying official/Title \_\_\_\_\_ Date \_\_\_\_\_

State or Federal agency and bureau \_\_\_\_\_

4. National Park Service Certification

I hereby, certify that this property is:

- entered in the National Register.  
 See continuation sheet.
- determined eligible for the National Register.  
 See continuation sheet.
- Determined not eligible for the National Register.
- removed from the National Register.
- other (explain): \_\_\_\_\_

Signature of the Keeper

Date of Action

\_\_\_\_\_

\_\_\_\_\_

\_\_\_\_\_

\_\_\_\_\_

5. Classification

Ownership of Property

(Check as many boxes as apply)

- private
- public-local
- public-State
- public-Federal

Category of Property

(Check only one box)

- building(s)
- district
- site
- structure
- object

Number of Resources within Property

(Do not include previously listed resources in the count)

Contributing	Noncontributing	
2	0	buildings
0	0	sites
0	0	structures
0	0	objects
2	0	Total

Name of related multiple property listing

(Enter "N/A" if property is not part of a multiple property listing)

N/A

number of contributing resources previously listed in the National Register

0

6. Function or Use

Historic Functions

(Enter categories from instructions)

DOMESTIC/Single Dwelling

AGRICULTURE/Processing

Current Functions

(Enter categories from instructions)

DOMESTIC/Single Dwelling

7. Description

Architectural Classification

(Enter categories from instructions)

NO STYLE

Materials

(Enter categories from instructions)

foundation STONE

walls WOOD

roof ASPHALT

other

Narrative Description

(Describe the historic and current condition of the property on one or more continuation sheets)

United States Department of the Interior  
National Park Service

## National Register of Historic Places Continuation Sheet

"Wheatland" HO-920

Name of Property

Howard County, Maryland

County and State

Section 7 Page 1

### Description Summary:

"Bleakwood," or "Wheatland," is located at 12570 Hall Shop Road, approximately 2 1/4 miles south of Clarksville in southwestern Howard County, Maryland. The property contains a frame house with several additions and a frame barrack. The house faces south toward the road, and is set back from the road, with a semi-circular drive in front of it. The house is a 2-1/2-story, three-bay by two-bay frame structure with weatherboards, a rubble stone foundation, and a gable roof with asphalt shingles and an east-west ridge. There is a 2-1/2-story ell on the north that is three bays by one bay, has weatherboards, and has a gable roof with asphalt shingles and a north-south ridge. There is a one-story addition on the north side of the ell. It is two bays by one bay, has German siding, and has a gable roof with asphalt shingles and a north-south ridge. The house was originally a center-passage, single-pile plan with an ell. The re-entrant angle was then filled with an addition that added a passage and a roof on the back.

### General Description:

"Bleakwood," or "Wheatland," is located at 12570 Hall Shop Road, approximately 2 1/4 miles south of Clarksville in southwestern Howard County, Maryland. The property contains a frame house with several additions and a frame barrack. The house faces south toward the road, and is set back from the road, with a semi-circular drive in front of it.

### House-Exterior

The house is a 2-1/2-story, three-bay by two-bay frame structure with weatherboards, a rubble stone foundation, and a gable roof with asphalt shingles and an east-west ridge. There is a 2-1/2-story ell on the north that is three bays by one bay, has weatherboards, and has a gable roof with asphalt shingles and a north-south ridge. There is a one-story addition on the north side of the ell. It is two bays by one bay, has German siding, and has a gable roof with asphalt shingles and a north-south ridge.

On the south elevation, the first story has a door in the center bay that has six panels with the frieze panels set in the center. The panels have sunken fields and quirked Greek ogee and bevel panel moulds. There are sidelights with three lights over one panel, and the panels match those in the door. The doorway has a beaded-interior-edge mitered frame, and there is a five-light transom, with a transom bar that has a large Greek ovolo at the top. On each side of the doorway is a single six-over-six sash in a frame that matches the frame of the door. The windows have blinds with one panel at the bottom of each, and these panels match the door. The blinds are hung on cast-iron butt hinges with two knuckles. There is a one-story, three-bay porch across the front. It has a flagstone

United States Department of the Interior  
National Park Service

## National Register of Historic Places Continuation Sheet

"Wheatland" HO-920

Name of Property

Howard County, Maryland

County and State

Section 7 Page 2

deck, six wood Doric columns set on top of paneled plinths that are painted but appear to be cast concrete, and has a beaded-edge-and-center board soffit. The porch has a plain frieze and a flat roof with a balustrade on it. This has square chamfered newel posts and square balusters. The second story has French doors in the center that have eight lights each, and have blinds. There are six-over-six sash with blinds to each side of the doors, and these are smaller than the first story sash. The cornice has paired, sawn brackets, and is not boxed, but rather follows the profile of the rafters. The end bays of the roof have dormer windows with a pair of one-over-one double-hung sash in each, weatherboards on the sides, and a gable roof with north-south ridge and a cornice with returns. There is an interior brick chimney on both the east and west gable ends.

The west elevation of the main block has two one-light sash in the foundation. The first story north bay has typical blinds with panels at the bottom, and these are fixed shut. The south bay has a typical first-story six-over-six sash with blinds that have panels. The second story north bay has a typical six-over-six sash with typical blinds, and the south bay has typical blinds that are fixed shut. The gable end has two six-light casement windows. The raking eave has plain board soffit. The west elevation of the ell has a door in the center of the first story that has one light over two panels and has a beaded-interior-edge mitered frame. There is a two-over-two sash with one blind set to the north in a typical frame, and a typical first-story six-over-six sash with blinds and a typical frame to the south of the center door. The second story has three two-over-two sash with blinds, but the window frames cannot be examined closely. There is a wood box cornice with returns, and a dormer in the center that has weatherboards, a two-over-two double-hung sash with head-cut trim, and a gable roof with a cornice that has returns, like that on the south elevation. There is an interior brick chimney on the north ridge.

The west elevation of the addition has a door in the center with four lights over three lying panels, and has a two-over-two sash to the north of it, with blinds. The north elevation of the addition has an exterior brick chimney in the center and a two-over-two sash with blinds to the east of it. The east elevation of the addition has a center door with four lights over three lying panels, and to the south of it is a two-over-two sash with blinds. The north elevation of the ell is covered by the addition on the first story, for the most part, but has some German siding exposed. The second story is cantilevered about six inches, with a sawn bracket at the northeast corner, beneath the cantilever. There is a new six-over-six sash in the center of the second story, in an altered opening. The gable end has a two-over-two sash with blinds.

On the east elevation of the ell, the first story has two one-story shed-roofed additions with German siding. There is an addition against the north wall of the main block, and the roof slopes down to the north. This has a six-over-six sash with blinds on the east elevation and another on the first story of the north elevation, set high on the wall. Below this window is a new six-panel door in an old opening that leads to the basement. There is a boarded-up window opening to the east of this door,

United States Department of the Interior  
National Park Service**National Register of Historic Places  
Continuation Sheet**

"Wheatland" HO-920

Name of Property

Howard County, Maryland

County and State

Section 7 Page 3

and it has head-cut trim. The other addition is on the east wall of the ell, with a roof that slopes down to the east. The east elevation of this addition has a six-over-six sash with blinds set to the south, and an enclosed porch to the north that has plywood with battens and a storm door. This addition also has German siding. The second story of the east elevation of the ell has a three-light sash in the south bay, set low on the wall. The center and north bays have new six-over-six sash. There is a gabled dormer that matches the west elevation. The north elevation of the main block, on the second story, has a typical six-over-six sash with blinds in the east bay. The bracket cornice matches the south elevation. The east elevation of the main block, on the first story, has a six-over-six sash set to the south, with blinds that have panels. The north bay has closed blinds with panels. The second story matches the first story, with the sash being smaller. The gable end matches the west elevation.

**House-Interior**

The house was originally a center-passage, single-pile plan with an ell. The re-entrant angle was then filled with an addition that added a passage and a roof on the back. The front passage has 2 1/4-inch oak flooring that runs east-west. The baseboard has a quirked ogee on top. The architrave has a broken field with a beaded interior edge, and there is a cornice above each opening architrave that has a quirked Greek ogee bed mould, and a quirked Greek ogee on the cornice. The front door has quirked ogee-and-bevel panel moulds. It has cast-iron butt hinges with two knuckles, and a new mortise lock. There is a cornice above the transom and one panel under each sidelight that matches the door. The east room door has four panels with sunken fields and quirked ogee-and-bevel moulds. It is mortised and tenoned and pinned at the corners and has cast-iron butt hinges with two knuckles. There is a mortise lock that is original, but has circa 1920s escutcheons and new brass knobs. The west room door is missing. There is a straight run of stairs on the west wall, that descends to a landing at the north end, then returns on the east wall to the south. It has a large turned newel post that appears to be natural pine, with turned balusters and a trapezoidal handrail. The stair has a plain stringer and the stairs are curved at the landing, with no newel posts, and the handrail is not ramped. There are five vertical panels below the stairs, with sunken fields and quirked ogee-and-bevel panel moulds. There is also a door beneath the stairway leading to the cellar. It has four panels with sunken fields and no panel moulds, has cast-iron butt hinges with two knuckles, and has a plain cast-iron rim lock. The rear or north door in the passage has been removed, and the architrave does not have any cornice above it because it is set beneath the landing.

The east room has random-width pine flooring that runs north-south and varies between 3-1/2 and 5 inches. The baseboard, architrave, and cornices are identical to the passage. The window sash have 12-inch by 15-inch lights, ovolo muntins, and parting beads with a check rail. They are mortised and tenoned and pinned only at the corners, it appears, and are hung on sash cords. The south sash has a brass tag with the number "14" on the west side of the sill. There is no definite evidence that a window opening existed on the north wall, but this wall is covered with wallpaper. There is a

United States Department of the Interior  
National Park Service

## National Register of Historic Places Continuation Sheet

"Wheatland" HO-920

Name of Property

Howard County, Maryland

County and State

Section 7 Page 4

fireplace centered on the east elevation with a brick hearth and splayed brick jambs. It has a wood mantel with plain, chamfered pilaster strips and has an ogee cut in the bottom of the frieze. It has a plain mantelshelf, and was originally painted black, according to the owner. There is physical evidence on the north side of the fireplace that a bookshelf had been built in in this location at some time.

The west room has random-width flooring that runs east-west, is raised higher than the other flooring indicating it was added, and varies between 2-1/2 and 4-1/4 inches. The baseboard, architrave with cornices, and window sash match the east room. There is half wainscot consisting of vertical boards with three beads in the center and one on the edge. The sills appear to have brass numbers, but they are now painted and appear to be raised circles. The west elevation has a fireplace with a painted concrete hearth. The back wall of the firebox has been cut out and the hearth cut through to install a flue pipe for the furnace. The wood mantel matches that in the east room. To the north of the fireplace is a built-in closet that is missing its door but has typical architrave and cornice and appears to be original. There are four shelves inside the closet. On the north elevation, set to the east, is a typical four-panel door with a mortise lock that has circa 1920s escutcheons and new knobs. It also has typical two-knuckle butt hinges. This door leads to the vestibule.

The vestibule is located between the added rear passage on the east, the rear ell room to the north, and a pantry to the west. The flooring runs east-west and contains pine that is 3- to 3 1/2-inches wide and some 2 1/2-inch-wide pine that was probably added later. There is plain baseboard and architrave with a quirked ogee and bead on the north, south and west doorways. The doorway on the east is missing its door, but has a three-light transom above it that is mortised and tenoned and pinned. The door has ogee-and-bead architrave and had a rim lock. The west doorway has a four-panel door with sunken fields and no panel moulds. It has a plain cast-iron rim lock with new knobs that was originally on the west side of the door. There are also plain cast-iron butt hinges with five knuckles and pins. The north door has six lights over one lying panel, has sunken fields, and ovolo-and-cavetto panel moulds. There is a plain cast-iron rim lock and stamped-plate butt hinges with pins that replace the three original butt hinges. There is an ovolo-and-cavetto moulding at the ceiling. This is not a new moulding. There is a ghost of a board on the east elevation, south of the door, which was probably peg rail. The pantry to the west of the vestibule has 2 1/2-inch pine flooring that runs east-west. The pantry is divided into two small rooms by a wall that runs north-south, with a doorway in it. All of the architrave in it matches the vestibule.

The north ell room has 2 1/2-inch oak flooring that runs east-west. The architrave has a plain ogee and bead, though the south door has a quirked ogee and bead like the vestibule. There is new crown moulding. There is a doorway on the east, set to the south, which is missing its door. It had butt hinges and a rim lock, and there is a three-light transom that is mortised and tenoned and pinned. On the north elevation is a fireplace that is segmentally-arched, and the hearth is painted and appears to

United States Department of the Interior  
National Park Service

## National Register of Historic Places Continuation Sheet

"Wheatland" HO-920

Name of Property

Howard County, Maryland

County and State

Section 7 Page 5

be concrete. The fireplace has splayed brick jambs and a parged surround. There is a wood mantel with plain pilasters and frieze that is arched on the bottom of the frieze. The bed mould has a small bevel at the bottom corner. The east elevation, to the north, has a window with 9-inch by 14-inch lights and ovolo muntins. The sash is mortised and tenoned and pinned at the corners, has parting beads and checkrail, and is hung on a tape on one side. The west elevation has a doorway set to the south, architrave that is similar but has a quirked ogee and bead on the south while the top and the north jambs have a small quirked ogee and bevel. There is a plain cast-iron rim lock and butt hinges with ball finials. The door has panels with sunken fields but no panel moulds. To the north of the door is a window with a two-light sash hung on tapes. The architrave matches that in the rest of the ell. The south side ceiling has a plumbing chase. The east end of the south wall is set at a slight angle to be just north of the east door, and appears that it was added later.

The rear passage floor is set lower than that of the main block and ell, and is 2 1/4-inch oak that runs north-south. The south and west walls are weatherboards that are face-nailed with cut nails, and have a 4 1/4- to 6 1/2-inch weather. There are two doorways with three-light transoms on the west, with a six-over-six double sash to the north. There is an enclosed straight run of stairs on the east wall, set to the south, and the stairs ascend to the south. The wall that encloses the stairway has three-bead wainscot like that in the west room at the north end, beaded-edge vertical boards in the center, and a 4-panel door to the south. This door has sunken fields, ogee-and-bevel panel moulds, and is painted white over a dark brown varnished layer that has no indication of graining. The door has one butt hinge with a ball finial and one newer butt hinge, and a plain cast-iron rim lock with glass knobs that replaces an earlier rim lock. This wall also has architrave set at an angle following the rise of the stairway; it has a broken field with a bead like the main block architrave. The door at the bottom of the stairs has four panels with sunken fields and ogee panel moulds. There is a plain cast-iron rim lock with glass knobs. The symmetrical architrave has two beads in the center flanked by an ogee, with a bead on the inner and outer edges. There are also bulls-eye corner blocks. There is a doorway on the north, but the door is gone. The architrave has a bead on the outer edge and a cavetto on the inner. The east wall has two doors with head-cut trim. The north door has been altered to have two lights over two panels, and has sunken fields with no panel moulds. It is hung on butt hinges with ball finials and has a cast-iron rim lock with a porcelain knob. It leads to an open vestibule. The south door has a modern six-panel door on butt hinges with ball finials, and has a cast-iron rim lock with glass knobs. It leads to a small modern bathroom that has an old six-over-six sash on the east. The sash has 9-inch by 12-inch lights, parting beads, and ovolo muntins. The sash is mortised, tenoned and pinned at the corners and is hung on tapes. The window has head-cut trim.

The north room is a modern kitchen with linoleum. The two-over-two sash are not mortised and tenoned and pinned, and the sash have parting beads and are hung on cords. The openings have head-cut trim, and the doors are new.

United States Department of the Interior  
National Park Service

## National Register of Historic Places Continuation Sheet

"Wheatland" HO-920

Name of Property

Howard County, Maryland

County and State

Section 7 Page 6

The northeast room is accessed through the doorway beneath the north passage stairs. There are five steps up to the floor level, and there is linoleum on the floor. This room is now a laundry room and has luan paneling on the ceiling that covers circular-sawn lath and plaster. There are two old terracotta sinks in this room, along the west wall. German siding is used as architrave, and the six-over-six sash date to the 20<sup>th</sup> century and are hung on cords.

The second story of the main block matches the first story plan, while the second story of the ell has a passage with stairs in the southeast corner and two chambers on the west and one in the northeast. The passage landing has a door with typical architrave and cornice, and the door has four panels with sunken fields and ogee-and-bevel panel moulds. The door has butt hinges with two knuckles and a mortise lock with glass knobs. The cornice over the door has a different bed mould than those on the first story. The passage stairs continue up to the attic. The passage has 2 1/4-inch oak flooring that runs east-west, and the baseboard matches the first story. The east and west doors have typical architrave and cornice, and the doors have four panels with sunken fields and no panel moulds. There are butt hinges with two knuckles. The east door is missing its mortise lock, and the west door lock is new. The south door has a pair of eight-light French doors hung on butt hinges with ball finials. The surround has a sunken center field. The cornice above the door is too wide for the door, and has an ovolo bed mould. It appears that this was originally a window that was changed.

The east chamber floor is 4- to 6 1/2-inch pine that runs north-south. The baseboard, architrave and cornice match the passage. The windows have 12-inch by 12-inch lights that otherwise match the first story of the main block. There is a fireplace on the east elevation, with a brick hearth, splayed, parged jambs, and a parged surround. It has a wood mantel with plain pilasters that have beveled capitals. There is a plain frieze, a large Greek ovolo bed mould and a plain shelf. According to the owner, this mantel was also black. To the north of the fireplace is a closet with typical architrave and cornice, and a typical four-panel door with no panel moulds. The door is missing its rim lock.

The west chamber has the same flooring, baseboard, architrave, and cornice as the east chamber. The east door is now missing its cornice, but has the bed mould. There is a fireplace on the west wall that has a re-laid brick hearth, splayed brick jambs, and a new firebox. The mantel matches that of the east chamber. To the south of the fireplace is a closet with a typical four-panel door that has no panel moulds. The door has a small cabinet lock on the interior. The south window has a brass number "25" on the sill. On the north elevation, set to the west, is a door with typical architrave and cornice. This doorway is set low and could be originally window trim that was lowered and moved here. The wall above is patched and could have the ghost of a cornice although this is not conclusive. The doorway has a typical four-panel door that has no panel moulds, has an old mortise lock with glass knobs, and has new escutcheons. The rear passage has a landing to the east with stairs down on the east wall. There is a three-light window on the east, with side-cut trim, and the sash has mortised-and-tenoned-and-pinned corners. There is a small, vertical board door on the west

United States Department of the Interior  
National Park Service

## National Register of Historic Places Continuation Sheet

"Wheatland" HO-920

Name of Property

Howard County, Maryland

County and State

Section 7 Page 7

side that leads to a closet beneath the attic stairs. This door has face-mounted butt hinges with pins. The passage runs to the west, with two steps west of the main block door at the landing. This passage is carpeted, and the baseboard has a quirked ogee and bevel. There is an enclosed attic stair just north of the passage, which ascends to the landing on the east and returns on the west. The stringers and risers have chatter marks. The passage turns to the north, and the attic stairs connect along the north run. The architrave has two beads and ogees, and has corner blocks. There are doors on the west to two chambers, and another door on the north. All of these doors match the door to the ell south chamber. There is also a new door and trim on the east wall, set to the north, which leads to the northeast chamber.

The ell south chamber has a bathroom with tile floor and an old pedestal sink. The architrave has beads and ogees like the first story of the rear passage, and has bulls-eye corner blocks. There are four steps down into this room. The sash are hung on cords. In the northwest corner, about two feet beneath the ceiling, is a diagonal projection into the room, possibly to support the chimney. The east door has two panels with sunken fields and ogee panel moulds. It has a plain iron-plate rim lock with glass knobs, and foliate butt hinges with pendant finials.

The northwest chamber has carpeting, typical ell baseboard, architrave and sash, and has a chimney on the north, with a closet to the east of it. The closet has a typical ell door. On the south wall is an old sink. The northeast chamber has new trim, new sash, and new wainscot.

The main block stairs are open to the attic, and the attic is completely finished. The architrave has a quirked ogee-and-bead back band. There are beaded-edge vertical-board doors with Suffolk latches. The east door hinges have five knuckles and pins, while the west door hinges have two knuckles. The dormer architrave matches the second story passage south door. The gable end windows have plain ogee-and-bead architrave, and are hung on butt hinges with two knuckles. There is a square slide bolt on the bottom of each sash. The east side of the east dormer has circular-sawn lath with wire nails.

The ell attic is not connected to the main block. It was finished, with two 2 1/2-inch pine flooring that runs north-south, typical ell architrave with corner blocks, typical ell baseboard, and lath on plaster walls. There was a closet built in on the south with beaded-edge-and-center vertical boards and a typical ell door. This attic also had a claw-foot tub. The flooring and lath and plaster on the walls were all removed in late 2006, after the first inspection of the attic, for alterations and renovations to this room. This has exposed construction of the main block. The rear wall of the main block has studs that are primarily circular-sawn with a slight curve to the saw marks indicating a large-diameter blade must have been used. Most of the studs have a tenon on top, though some are toe-nailed at the top with cut nails and do not appear to have a tenon. Some of the timber in the main block is adzed on one side, and must be reused. At the west end of the stairs is a scarf joint in

United States Department of the Interior  
National Park Service

## National Register of Historic Places Continuation Sheet

"Wheatland" HO-920

Name of Property

Howard County, Maryland

County and State

Section 7 Page 8

the plate, with a post beneath it. The post is 3-1/2 inches by 6 inches and has a tenon on top of it that passes through an open mortise in the scarf joint. There are several cut nails through this joint. Both the post and the plate are circular-sawn, and the plate is 3-1/2 inches wide by 4 inches high. Most of the studs are about 2-1/2 inches by 3-3/4 inches. The main block joists sit on top of the plate and run north-south. Most of them are 2-1/2 inches by 3-1/2 inches and are spaced 18 to 19 inches on centers. There is a tongue and grooved board false plate nailed to the joists with cut nails. The rafters are primarily circular-sawn, are 3-1/2 to 4 inches deep, and are 2-1/2 to 3-1/2 inches wide. They are spaced 18 to 20 inches on centers, and are toe-nailed to the false plate from the side with cut nails. The joists are notched on their bottom face to lap over the plate and extend beyond the wall 5-1/4 inches, though most of them have recently been cut off. The roof sheathing boards are sash-sawn and are split off on the ends. The attic floor has joists running east-west across the ceiling joists between the new walls, with the floorboards nailed on top, running north-south. The attic joists are toe-nailed to the ceiling joists with cut nails. The plaster lath is circular-sawn. The studs seem to be 9 feet, 10 inches high to the bottom of the plate.

The ell attic joists run east-west and lap at the center where they are nailed together with wire nails. The joists are circular-sawn, are 1-3/4 inches by 7-3/4 inches, and are spaced 24-1/2 to 25 inches on centers. They rest on a partition wall on the second story. The rafters are circular-sawn 2 by 6s that are spaced 23-1/2 to 24-1/2 inches on centers. They are mitered and butted at the ridge, and the feet are mitered and set on the joists. There is a stove chimney in the ell below the floor level, north of the head of the stairs, and this chimney does not go down to the first story. The original siding of the ell has a rabbet on the back of the bottom edge that laps the top corner of the weatherboard below it. This siding has a 5 1/2-inch weather.

The basement consists of one room under the main block only. Joists run east-west and lap at the summer beams under the passage walls. Some of the joists are hewn on one side, and circular-sawn on the other. These joists are 2-1/2 to 3-1/2 inches by 9-1/2 inches deep. Other joists are sash-sawn on both sides and are 2-1/4 inches by 10 inches. They are spaced 15 to 17 inches on centers. The joists are mortised and tenoned and pinned to a header, and it is pegged to trimmers. There is a long beam across the fireplace piers and the hearth boards rest on bricks that are set on this beam. The ends of some of the joists are split off, and all of the joists and other floor framing is whitewashed.

### **Barrack**

There is a barrack located about 100 feet from the house. It is a one-story, three-bay by one-bay frame structure set on rubble stone piers, with vertical-board siding that has battens on the north and south elevations of the east bay, and on the east elevation. There is a gable roof with an east-west ridge, corrugated metal roofing, and a cantilevered hood on the east end. The south elevation has center wagon doors hung on rollers, and a vertical board door at the east corner that is hung on butterfly hinges. The east elevation has no openings. The gable end has double doors beneath the

United States Department of the Interior  
National Park Service

## National Register of Historic Places Continuation Sheet

“Wheatland” HO-920

Name of Property

Howard County, Maryland

County and State

Section 7 Page 9

hood, made of vertical boards. These doors open in, and the hinges are not visible. The north elevation has a wagon door opening in the center that is boarded, with part of a roller track left in place. The west elevation has no openings. The building is constructed of a circular-sawn heavy timber frame that is nailed. It has a center wagon floor with a mow to the north and the south, and has a dirt floor. The bents have a single center post with braces. There is a partial board wall on the north mow that closes it off partly, and this could be an added feature. The rafters are 2 by 4s that are mitered and butted at the ridge and support board lath. There is a hay track with a fork hung along the ridge.

8. Statement of Significance

Applicable National Register Criteria

(Mark "x" in one or more boxes for the criteria qualifying the property for National Register listing)

- Criteria A, B, C, D with checkboxes. C is checked.

Criteria Considerations

(Mark "x" in all the boxes that apply)

Property is:

- Criteria A, B, C, D, E, F, G with checkboxes.

Narrative Statement of Significance

(Explain the significance of the property on one or more continuation sheets)

Area of Significance

(Enter categories from instructions)

AGRICULTURE
ARCHITECTURE

Period of Significance

C. 1853-1957

Significant Dates

n/a

Significant Person

(Complete if Criterion B is marked above)

n/a

Cultural Affiliation

n/a

Architect/Builder

n/a

9. Major Bibliographical References

Bibliography

(Cite the books, articles, and other sources used in preparing this form on one or more continuation sheets)

Previous documentation on files (NPS):

- Criteria for previous documentation on files (NPS) with checkboxes.

Primary location of additional data:

- Criteria for primary location of additional data with checkboxes.

Name of repository:

United States Department of the Interior  
National Park Service

## National Register of Historic Places Continuation Sheet

"Wheatland" HO-920

Name of Property

Howard County, Maryland

County and State

Section 8 Page 1

### Summary Statement of Significance:

"Bleakwood Farm," or "Wheatland Farm," is eligible for the National Register of Historic Places under Criterion C, in that it embodies the distinctive characteristics of its type and period, being a mid-nineteenth-century family farm operated originally with slave labor. The farm continued in operation until c. 1962, changing over that time as agriculture changed. Even though only part of the farm survives, it does so in a region that has seen extensive development already and continues to change drastically, leaving few resources of its type. The house retains good integrity and was above-average in the quality of its finishes. "Bleakwood Farm," or "Wheatland Farm," was the property of the Adams family of Anne Arundel County through much of the first half of the nineteenth century, and at that time was a farm of 254 acres. Either Washington Adams built it shortly after he purchased the farm in 1853, or it was built by his successor shortly after his death. Of the owners who potentially were responsible for its construction, Washington Adams was the most likely, considering the wealth that his property in Washington, D. C. provided him and the fact that he was retiring from that city to the farm. After his death his brother, A. J. Adams, purchased the farm. A. J. Adams died in September 1864, and his property had to be sold to settle mortgages. The property was advertised for sale in 1866, and had "a large and handsome frame dwelling house, lately built, a barn, ice-house, and other outbuildings, and a blacksmith shop . . ." The 254-acre farm was divided into two parcels, and Ferdinand C. Pue purchased 152 acres and the buildings. The records give no indication of an addition to the house, though there were several. The Pue family sold the farm in 1941.

### Resource History and Historic Context:

"Bleakwood Farm," or "Wheatland Farm," was the property of the Adams family of Anne Arundel County through much of the first half of the nineteenth century, and at that time was a farm of 254 acres. George and Magdalene Adams purchased the farm in 1839 for \$2660, but they had no children, so after their death a brother, Washington Adams of Washington, D. C., bought out the interests of his siblings in 1853. Washington Adams owned a hotel, a store, and a house in Washington, D. C., and apparently moved to the farm to retire from business; both business properties were leased to others when Adams died in 1857. Adams wished to be buried "on my Bleakwood Farm" beside his aunts and uncle, which was most likely what is now known as the "Wheatland Farm" property. He also ordered that the farm be sold because, if rented, poor management would reduce its value. Adams was clearly operating the farm, and had a pair of oxen, a bull, steer, two cows, a yearling heifer, five mules, a mare, a horse, a dozen pigs, seven hogs, three sows, 22 shoats, and uncounted poultry. The crops included wheat, oats, and potatoes. The farm had been partially mechanized, since Adams had a wheat fan, wheat drill and thrashing machine. Labor was supplied by five slaves, at least four of whom were probably a family. The two oldest,

United States Department of the Interior  
National Park Service**National Register of Historic Places  
Continuation Sheet**

"Wheatland" HO-920

Name of Property

Howard County, Maryland

County and State

Section 8 Page 2

John, 45, and Peggy, 44, were "to be as free from servitude as the law will allow," and if they could not support themselves, then Adams' widow, Ellen, was to provide for them. Two men, Sam and George, both age 20, went to Adams' son William Clinton Adams, and were "to be hired out until he [William] becomes of age." Ellen Adams received the woman Huldy, who was 18. (1)

The inventory of Washington Adams property reveals a little about the house on his farm, which seems to have been rather well furnished for a farmhouse. This is no doubt because he brought many items from Washington, D. C., including several oil paintings. The parlor windows had cornices over the top of the curtains, and the rosewood center table and rosewood *étagère* were probably kept here. There were also two plush walnut arm chairs and a mahogany parlor chair. The passage had a lamp, stair carpet with brass rods, and apparently a mahogany rocking chair. The house contained a built-in china cupboard, and had a pantry. All of these details about the building are consistent with the existing house, though hardly proof that they are one and the same. A traditional date given for the house is the 1830s, however it is clear from the details in the building that it does not date that far back. The cornices over the windows and doors are most common in the 1850s in rural Maryland, and the large turned stair newel must certainly date after 1850. The wood mantels on the first story have Tudor arches on the bottom of the frieze, which was generally not found until after 1850. This suggests that either Washington Adams built it shortly after he purchased the farm in 1853, or it was built by his successor shortly after his death. The tax records for the period 1852-66 do not indicate any construction, though that is hardly conclusive. Of the owners who potentially were responsible for its construction, Washington Adams was the most likely, considering the wealth that his property in Washington, D. C. provided him and the fact that he was retiring from that city to the farm. The farm was valued at \$2378 in 1859, with the improvements being \$600 of that amount. This figure seems low for the existing building, but that, too, is not conclusive. The house is unusual for Maryland farmhouses in its use of blind windows on the exterior of both stories of both gable ends to preserve symmetry. (2)

Ellen Adams sold the farm to Washington's brother, Andrew Jackson Adams, for \$6,609.85. A. J. Adams had another farm near "Wheatland Farm," and the 1860 agricultural census lists him as owning 361 acres, one-third of it unimproved. This farm was probably the land that his father, William, assembled in three transactions in the early 1840s and sold to him in 1849. His livestock was similar to that of his brother, including two oxen, two horses, five mules, seven milch cows and 10 other cattle, 40 hogs, and five sheep. He was raising wheat, corn, oats, hay, potatoes, and producing wool and butter. A. J. Adams died in September 1864, and his property had to be sold to settle mortgages. The property was advertised for sale in 1866, which tells one something about it. The other farm that Adams owned was 109 acres, and had no improvements other than a lime kiln. Adams was living at "Wheatland Farm," which was described as having "a large and handsome frame dwelling house, lately built, a barn, ice-house, and other outbuildings, and a blacksmith shop . . ." Adams also owned two ¼-acre limestone quarries, known as "Cissell's Quarries," which must

United States Department of the Interior  
National Park Service

## National Register of Historic Places Continuation Sheet

"Wheatland" HO-920

Name of Property

Howard County, Maryland

County and State

Section 8 Page 3

have provided the necessary stone for his lime kiln. The description that the house was "lately built" has been applied to buildings up to 20 years old, so one cannot make too firm a conclusion from this description. However, the existing house is likely to be the same building described in the advertisement, and judging from the details noted above, was lately built in the 1850s or early 1860s. (3)

The 254-acre farm was divided into two parcels, and Ferdinand C. Pue, of the Pue family of Howard County and a younger son of Dr. Arthur Pue of Ellicott City, purchased 152 acres and the buildings for \$7,000. A plat of the property, created for the subdivision and sale of the farm, is in the possession of the current owners. Ferdinand Pue is not included in the 1870 agricultural census, but the standard census for that year indicates that he was a farmer and was living near Ellicott City, not at "Wheatland." Ferdinand Pue is listed in the 1876 tax assessments. His land was valued at \$2700 and the improvements at \$1500, relatively more for the improvements than the assessment from 1859. While also not conclusive, it suggests that the new house was built after 1859 and not by Washington Adams. Pue's farm had six horses, six cattle, and three hogs, a typical number of livestock for a family farm the size of Pue's. The 1880 agricultural census provides a better picture of Pue's farm. Only 95 acres were under cultivation, with an additional seven acres in permanent meadow. Pue had 12 acres in corn, producing 90 bushels, 19 acres each in oats and wheat, producing 300 bushels of each crop, 27 acres in grass that, when mown produced 25 tons of hay, and an orchard that included 150 apple and 150 peach trees, each on three acres. The apple trees produced 25 bushels and the peach trees twice as many, plus Pue had 1/2 acre in potatoes that produced 50 bushels. There were undoubtedly other crops and fruits on the farm that were not enumerated. Pue's livestock included nine horses, five milch cows, three other cattle, 15 hogs and 40 laying hens that produced 75 dozen eggs. Pue sold five cattle, probably for beef, but was also producing butter (200 lbs.) and milk (700 gal.) in quantities that suggest they were also intended for market. Thus, his operation was a diversified one typical of a small family farm, with the products for the previous year valued at \$800. He paid \$325 in wages and spent another \$300 in fencing and fertilizer, leaving a profit (if the figures are accurate) of \$175. The numbers indicate how much capital was needed to establish and operate a farm in this period. (4)

In 1908 Ferdinand Pue turned his farm over to his wife and a son as trustees, but his wife died shortly afterward and he died the following year. The farm apparently remained in trust for the benefit of some unmarried daughters until 1917, when the family was forced to settle the estate. The court determined that the administrators could sell the farm privately so long as they received at least \$10,000 for it, and five of Pue's unmarried daughters paid that amount for the property. A limestone quarry located about two miles from the farm, but considered part of it, was sold separately. The justification for this was given by Grover Cleveland Pue, who was asked whether the quarry had been used recently. He replied: "It has not, during the last 15 or 18 years. It was formerly used in connection with the farm; but it is now cheaper to buy lime than to burn it, & for that reason we do

United States Department of the Interior  
National Park Service

## National Register of Historic Places Continuation Sheet

“Wheatland” HO-920

Name of Property

Howard County, Maryland

County and State

Section 8 Page 4

not use it any more.” Apparently, it was Ferdinand C. Pue who changed the name of the farm to “Wheatland.” A picture of the farm in the early 20<sup>th</sup> century emerges from the documents. At Pue’s death he had probably turned over much of the farming operation to one of his sons (most likely Grover), but he remained active with 34 sheep and 37 lambs. His three horses were probably for general use, not for active farming, and his four shoats were probably just for food for himself. He still had some farm tools, including a disc harrow, a fairly new introduction, but he clearly did not have enough to run a farm. Nor were any house furnishings listed, indicating that he had already turned them over to his daughters. In April, 1912 the farm was assessed for a new barrack, valued at \$250 and undoubtedly built the previous year. This was probably the existing barrack on the property, which is built with a circular-sawn timber frame that is nailed together, rather than pegged. This construction dates the building to the first few decades of the 20<sup>th</sup> century, though there is little definite to go on, and the barrack could be a later replacement of the 1911 structure. (5)

The records give no indication of an addition to the house, though there were several. The first was put in the reentrant angle between the main block and ell, and included a second story on the kitchen ell. The profile of the architrave, the foliate hinges, and the use of wire nails in the construction all suggest a date c. 1890-1910. This addition must have been put on by Ferdinand Pue to accommodate his growing family (he had 11 children still alive when he died) and especially his seven single daughters, all of whom were apparently staying at home. The front porch was probably added at this time, replacing an earlier, shallower porch, and the center bay of the second story converted to a door to give easy access to the top deck of the porch. Two more additions were made, probably both of them before 1950. The Pue sisters sold the farm, now 140 acres, to Thomas and Ellen O’Brien of Washington, D. C., in 1941. They retained the farm for 20 years, but it was apparently never their primary address. During this time the farm was reduced to 121 acres, but apparently continued to be farmed until 1962, when the house and buildings were cut off on just over 3 ½ acres.

A garage addition is planned for the house which will take the laundry room addition.

United States Department of the Interior  
National Park Service

## National Register of Historic Places Continuation Sheet

"Wheatland" HO-920

Name of Property

Howard County, Maryland

County and State

Section 9 Page 1

### Major Bibliographical References:

#### Notes:

- 1.) Washington Adams Estate, Will WG 1-381, Inventory TBH 3-329, Register of Wills, Howard County, Maryland State Archives.
- 2.) Washington Adams Estate, Inventory TBH 3-329, Register of Wills, Howard County, Maryland State Archives.
- 3.) Howard County Circuit Court, Equity 338, Maryland State Archives. Howard County Land Records, EPH 9-241. U. S. Bureau of the Census, Agricultural Census, District 5, Howard County, Maryland, 1860. Baltimore (Maryland) Sun, 8 June 1866, p. 3, col. 7.
- 4.) U. S. Bureau of the Census, District 5, Howard County, Maryland, 1860, 1870, 1880. Howard County Commissioners of the Tax, Assessment, District 5, 1876-96, Maryland State Archives. U. S. Bureau of the Census, Agricultural Census, District 5, Howard County, Maryland, 1880.
- 5.) Howard County Circuit Court, Equity 40-113, Maryland State Archives. Ferdinand C. Pue Estate, Inventory WH 10-616, Register of Wills, Howard County, Maryland State Archives. Howard County Commissioners of the Tax, Assessment, District 5, 1910-1917, Maryland State Archives.

"Wheatland" HO-920  
Name of Property

Howard County, Maryland  
County and State

### 10. Geographical Data

Acreage of Property 2.45 acres

#### UTM References

(Place additional UTM references on a continuation sheet)

1	Zone	Easting	Northing	3	Zone	Easting	Northing
2	Zone	Easting	Northing	4	Zone	Easting	Northing

See continuation sheet

#### Verbal Boundary Description

(Describe the boundaries of the property on a continuation sheet)

#### Boundary Justification

(Explain why the boundaries were selected on a continuation sheet)

### 11. Form Prepared By

name/title Kenneth M. Short  
Organization Howard County Department of Planning and Zoning date May 2007  
street & number 3430 Courthouse Drive telephone 410-313-4335  
city or town Ellicott City state Maryland zip code 21043

### Additional Documentation

Submit the following items with the completed form:

#### Continuation Sheets

#### Maps

A **USGS map** (7.5 or 15 minute series) indicating the property's location.

A **Sketch map** for historic districts and properties having large acreage or numerous resources.

#### Photographs

Representative **black and white photographs** of the property.

#### Additional Items

(Check with the SHPO or FPO for any additional items)

### Property Owner

(Complete this item at the request of SHPO or FPO)

name Scott & Lora Ann Vaszil  
street & number 12570 Hall Shop Road telephone 301-854-9027  
city or town Fulton state Maryland zip code 20759

**Paperwork Reduction Statement:** This information is being collected for applications to the National Register of Historic Places to nominate properties for listing or determine eligibility for listing, to list properties, and to amend existing listings. Response to this request is required to obtain a benefit in accordance with the National Historic Preservation Act, as amended (16 U.S.C. 470 *et. seq.*).

**Estimated Burden Statement:** Public reporting burden for this form is estimated to average 18.1 hours per response including the time for reviewing instructions, gathering and maintaining data, and completing and reviewing the form. Direct comments regarding this burden estimate or any aspect of this form to the Chief, Administrative Services Division, National Park Service, P.O. Box 37127, Washington, DC 20013-7127; and the Office of Management and Budget, Paperwork Reductions Project (1024-0018), Washington, DC 20503.

United States Department of the Interior  
National Park Service

## National Register of Historic Places Continuation Sheet

“Wheatland” HO-920

Name of Property

Howard County, Maryland

County and State

Section 10 Page 1

### Verbal Boundary Description:

The boundaries are identical to the boundaries of the property, being tax map 40, parcel 267.



### Boundary Justification:

The boundaries encompass all of the historic structures that survive from the farm, on a small lot cut off from recent development.

**Wheatland HO-920**  
**12570 Hall Shop Road**  
 CHAIN OF TITLE

GRANTOR/HOME	GRANTEE/HOME	DATE	LIBER/ FOLIO	INSTRU- MENT	CONSIDER- ATION	ACREAGE	NOTES
Fulton Restoration LLC/?	Loa Ann & Scott Wayne Vaszil (H/W)?	7.9.2003	MDR 7526-3217	Deed - fee simple	\$490,000	2.4516 a	
Robert H. & Jeanne W. Kruhm (H/W)?	Fulton Restoration LLC/?	2.28.2003	MDR 7025-24	Deed - fee simple	\$525,000	1) 2.4516 a 2) 1.3918 a	
William E. & Deborah A. Kennedy (H/W)?	Robert Herman & Jeanne Wilson Kruhm (H/W)?	1.6.1981	CMP 1037-500	Deed of correction	\$0	2.4526a	
William E. & Deborah A. Kennedy (H/W)?	Robert Herman & Jeanne Wilson Kruhm (H/W)?	5.23.1980	CMP 1001-490	Deed - fee simple	\$168,000	3.8434 a	2 deeds
John Ross, Jr. & wf. Helen W. /?	William E. & Deborah A. Kennedy (H/W)?	8.1.1969	CMP 515-299	Deed - fee simple	\$5.00	1.4 a	A.)
John Ross, Jr. & wf. Helen W. /?	William E. & Deborah A. Kennedy (H/W)?	6.3.1968	CMP 488-621	Deed - fee simple	\$5.00	5.075 a	2 deeds B.)
John T. & Mary E. Swan (H/W)/Howard	John, Jr. & Helen W. Ross (H/W)/ Howard	6.3.1968	CMP-488- 617	Deed - fee simple	\$5.00	5.203A	X.)
John T. & Mary E. Swan (H/W)/Howard	John, Jr. & Helen W. Ross (H/W)?	6.22.1962	WHH 385-26	Deed - fee simple	\$5.00	3.658 a	Y.)
William E. & Kinzer E. Eaton (H/W)/Washington DC	John T. & Mary E. Swan (H/W)?	12.4.1961	WHH 377-427	Deed - fee simple	\$5.00	1.16 A mentioned in mortgage release 121.573A	
Thomas P. & Ellen V. M. O'Brien (H/W)/Arlington Co. VA	William E. & Kinzer E. Eaton/Howard	8.18.1961	WHH 372-465	Deed - fee simple	\$5.00	121.573A	
Sallie D. Pue Nellie F. Pue Katherine M. Pue Louise O. Pue Achsah R. Pue Isabel H. Pue/Howard	Thomas P. & Ellen V. M. O'Brien (H/W)/Washington DC	4.2.1941	BM Jr. 169-583	Deed - fee simple	\$5.00	140.08A	Begin at p/o "Hickory Ridge" parcel of land known as "Wheatland", E. of new location of Fulton-Highland Road



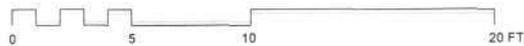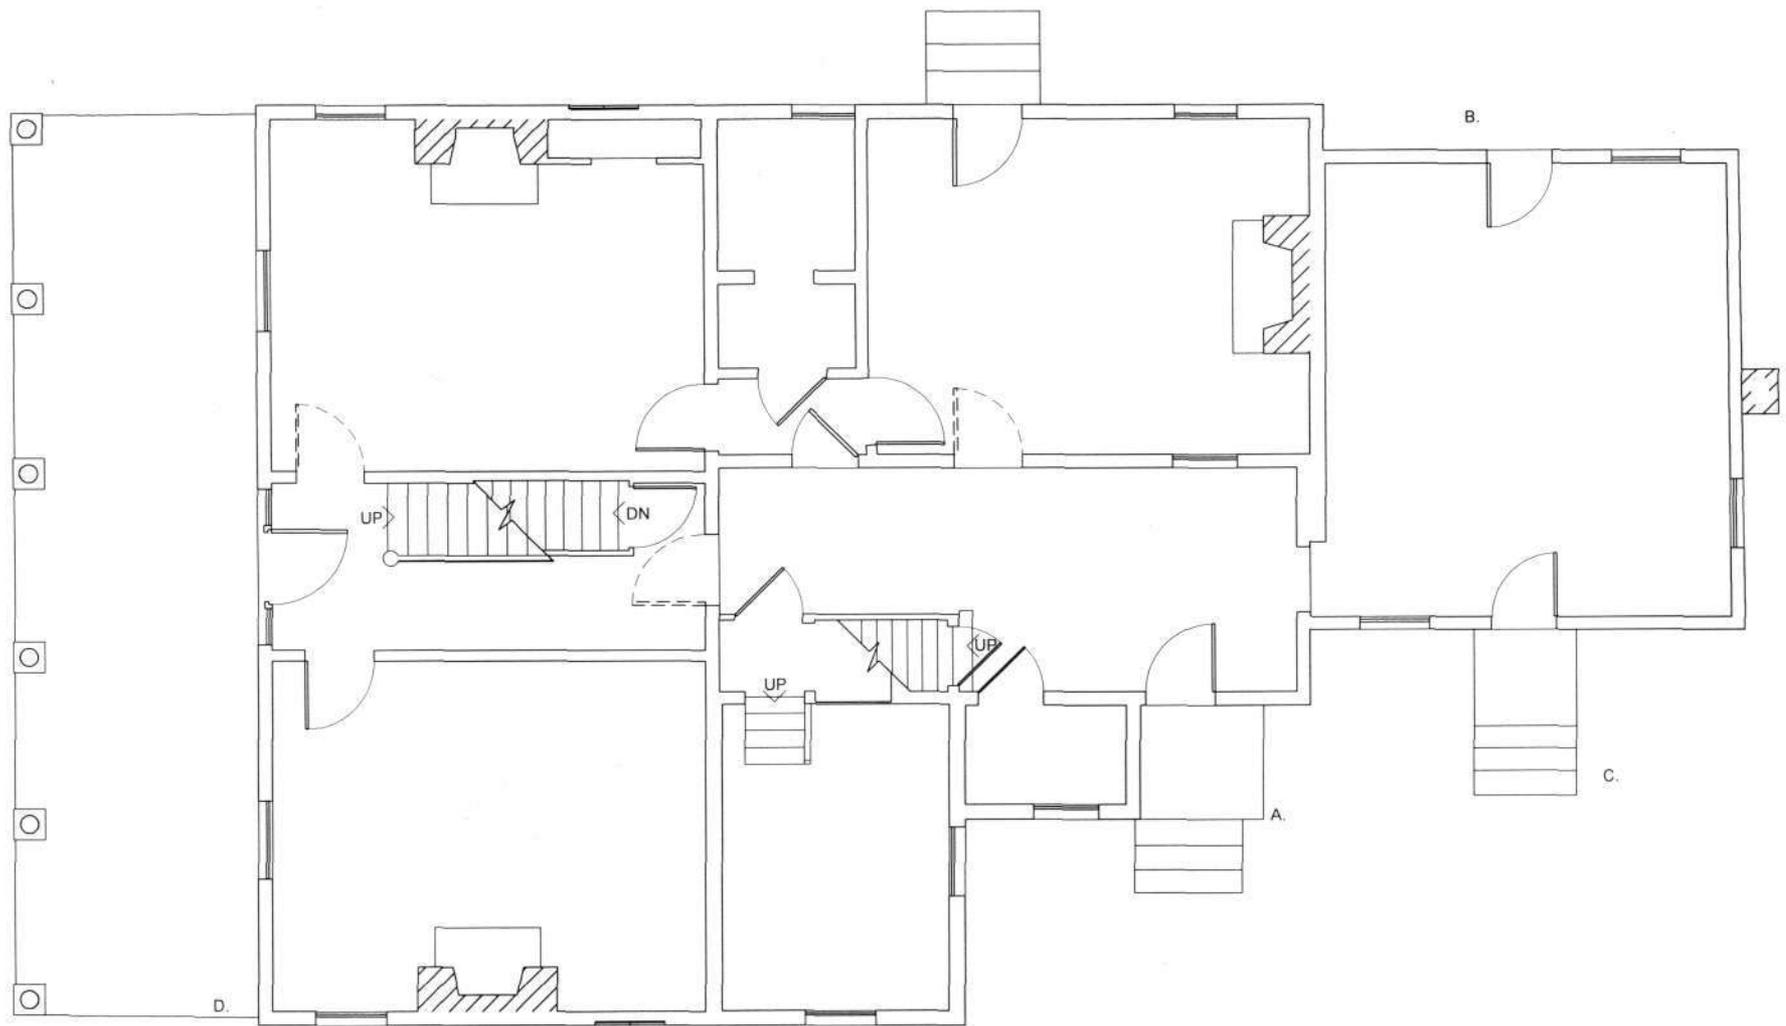

NOTES:

- A. MODERN PORCH ENCLOSURE NOT SHOWN. STEPS ARE MODERN STONE.
- B. MODERN DECK NOT SHOWN.
- C. MODERN STONE STEPS.
- D. FLAGSTONE PAVING.



# HO-920 "WHEATLAND" 12570 HALL SHOP ROAD

FIRST FLOOR PLAN - MEASURED BY KEN SHORT & LAURA DORSEY - DRAWN BY KEN SHORT - FEBRUARY 2007

12570 Hall Shop Rd HO-920  
1/2 Passage Architrave & Cornice


KMS  
31 Aug '06



2/2


12570 Hall Stop Rd HO-920  
Moulding Profiles

KMS  
31 Aug '06

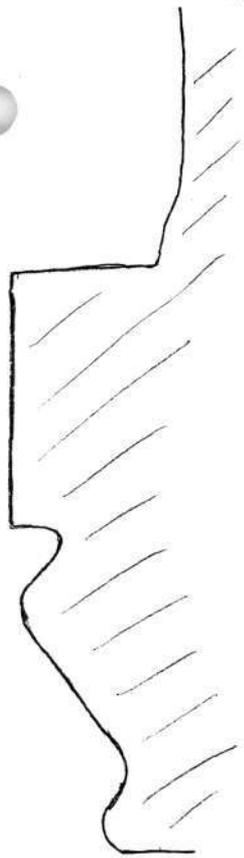


Vestibule  
W. Door  
Architrave


Front  
Passage  
Baseboard

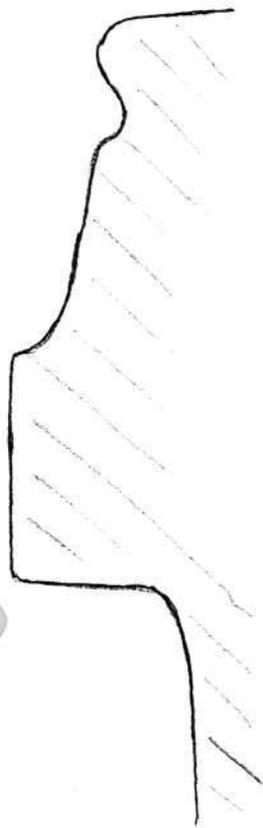

Vestibule  
E. Door  
Architrave


2<sup>nd</sup> Story Rear  
Passage Architrave

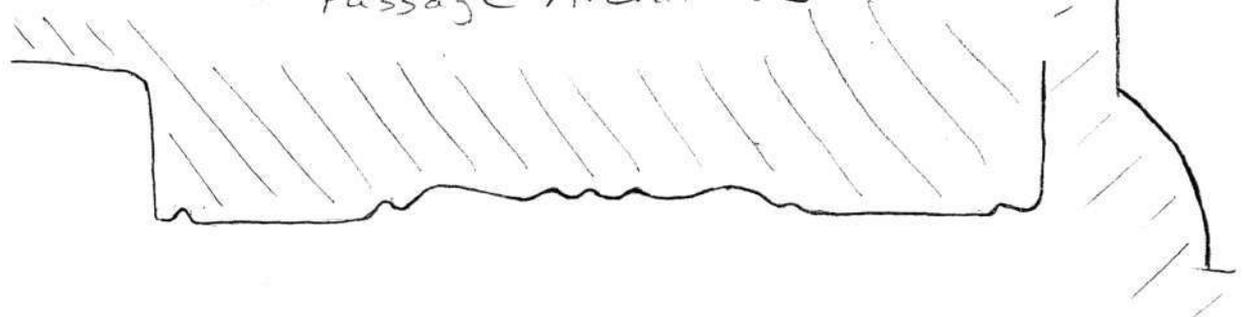

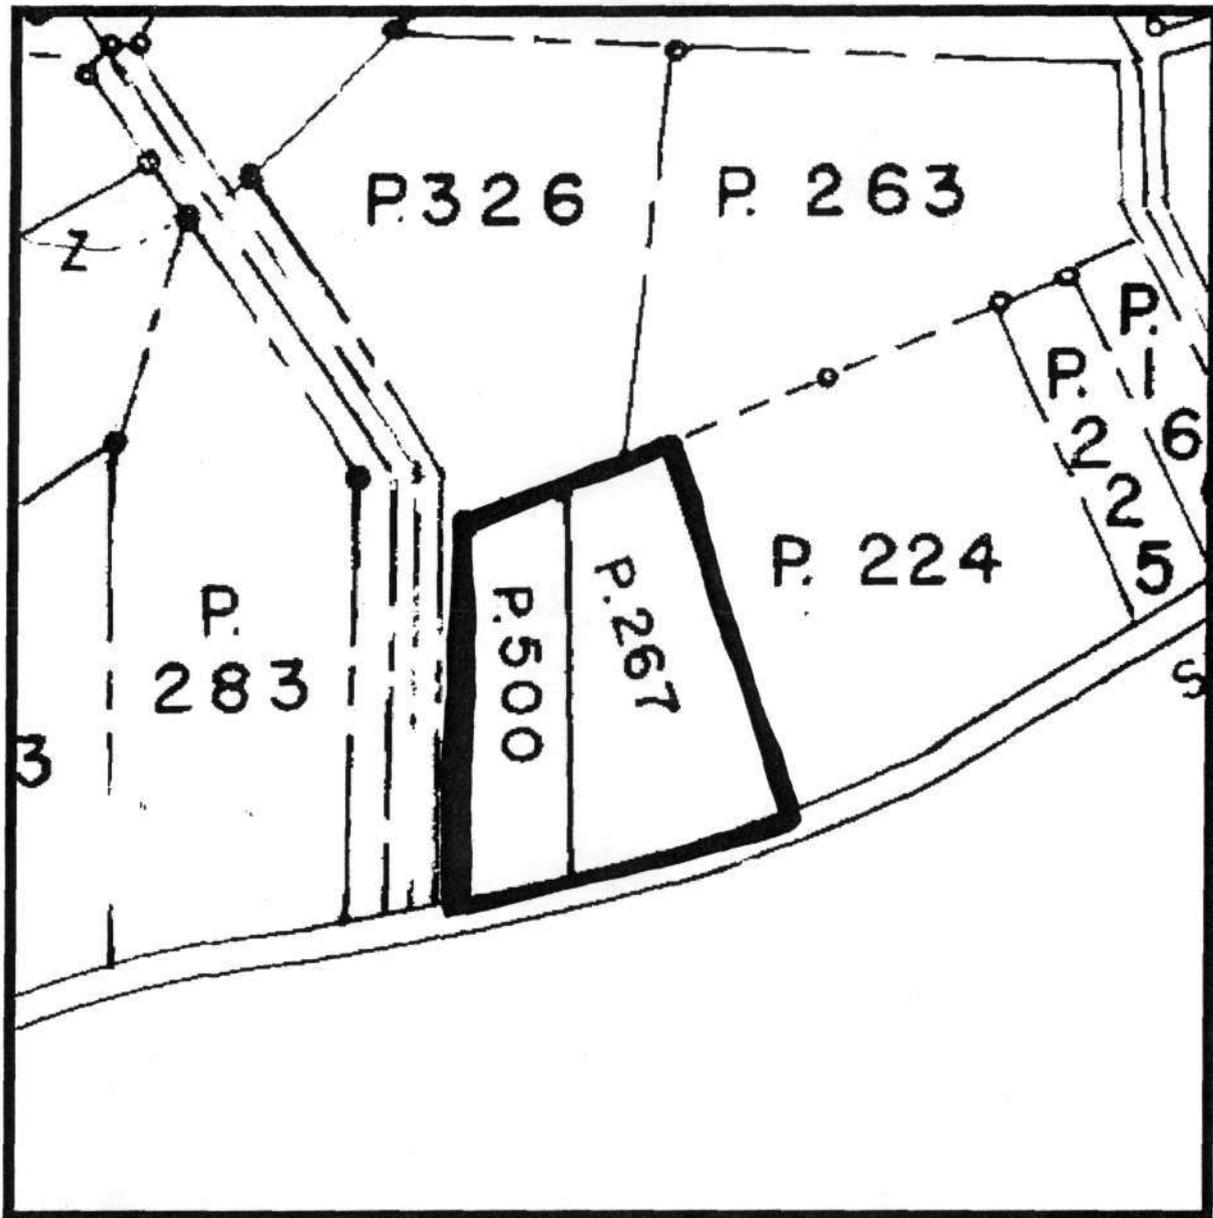


HO-920  
"Wheatland Farm"  
12570 Hall Shop Road  
tax map 40, parcel 267



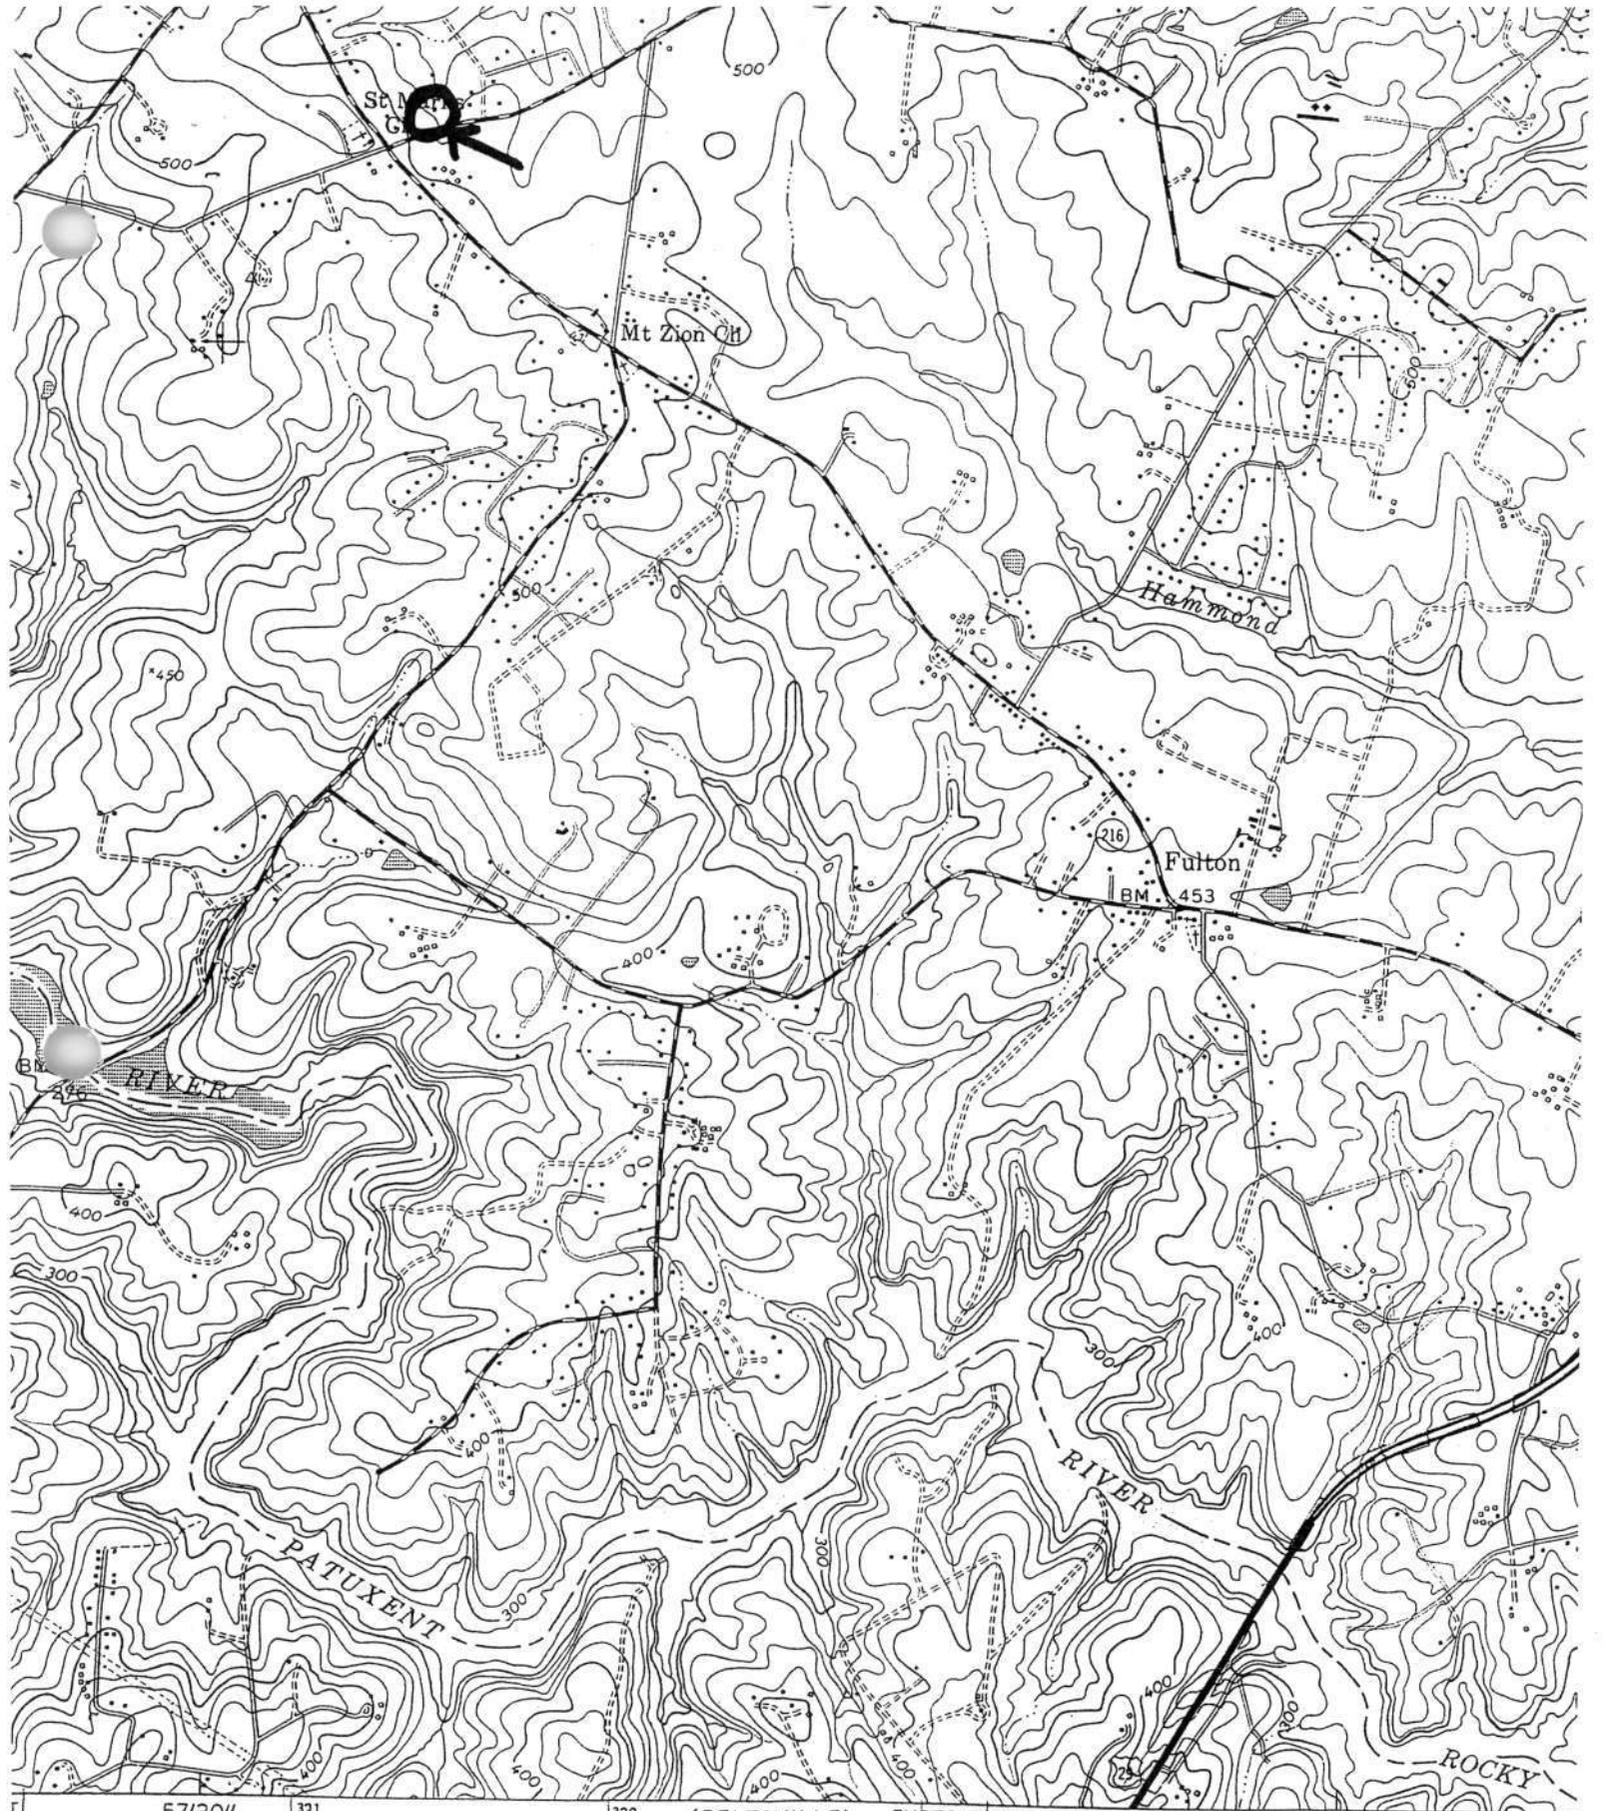

57°30" 131 132 (BELTSVILLE) 5662 III SW BURTONSVILLE 1.5 MI. WHITE OAK 7.3 MI. 134 55' 134

SCALE 1:24 000

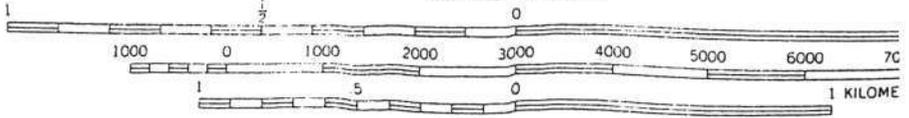

CONTOUR INTERVAL 20 FEET  
NATIONAL GEODETIC VERTICAL DATUM OF 1929

HO-920  
"Wheatland Farm"  
12570 Hall Shop Road  
Clarksville Quad



HO-920 "Wheatland," 12570 Hall Shop Road, Howard County, MD South elevation  
Ken Short, September 2006 1/14



HO-920 "Wheatland," 12570 Hall Shop Road, Howard County, MD North & west elevations  
Ken Short, September 2006 2/14



HO-920 "Wheatland," 12570 Hall Shop Road, Howard County, MD East & north elevations  
Ken Short, September 2006 3/14



HO-920 "Wheatland," 12570 Hall Shop Road, Howard County, MD East elevation  
Ken Short, September 2006 4/14



HO-920 "Wheatland," 12570 Hall Shop Road, Howard County, MD First story stair newel  
Ken Short, September 2006 5/14




HO-920 "Wheatland," 12570 Hall Shop Road, Howard County, MD Passage door cornice  
Ken Short, September 2006 6/14



HO-920 "Wheatland," 12570 Hall Shop Road, Howard County, MD East room, first story, view southeast  
Ken Short, September 2006 7/14




HO-920 "Wheatland," 12570 Hall Shop Road, Howard County, MD Southwest room, first story, view northwest  
Ken Short, September 2006 8/14

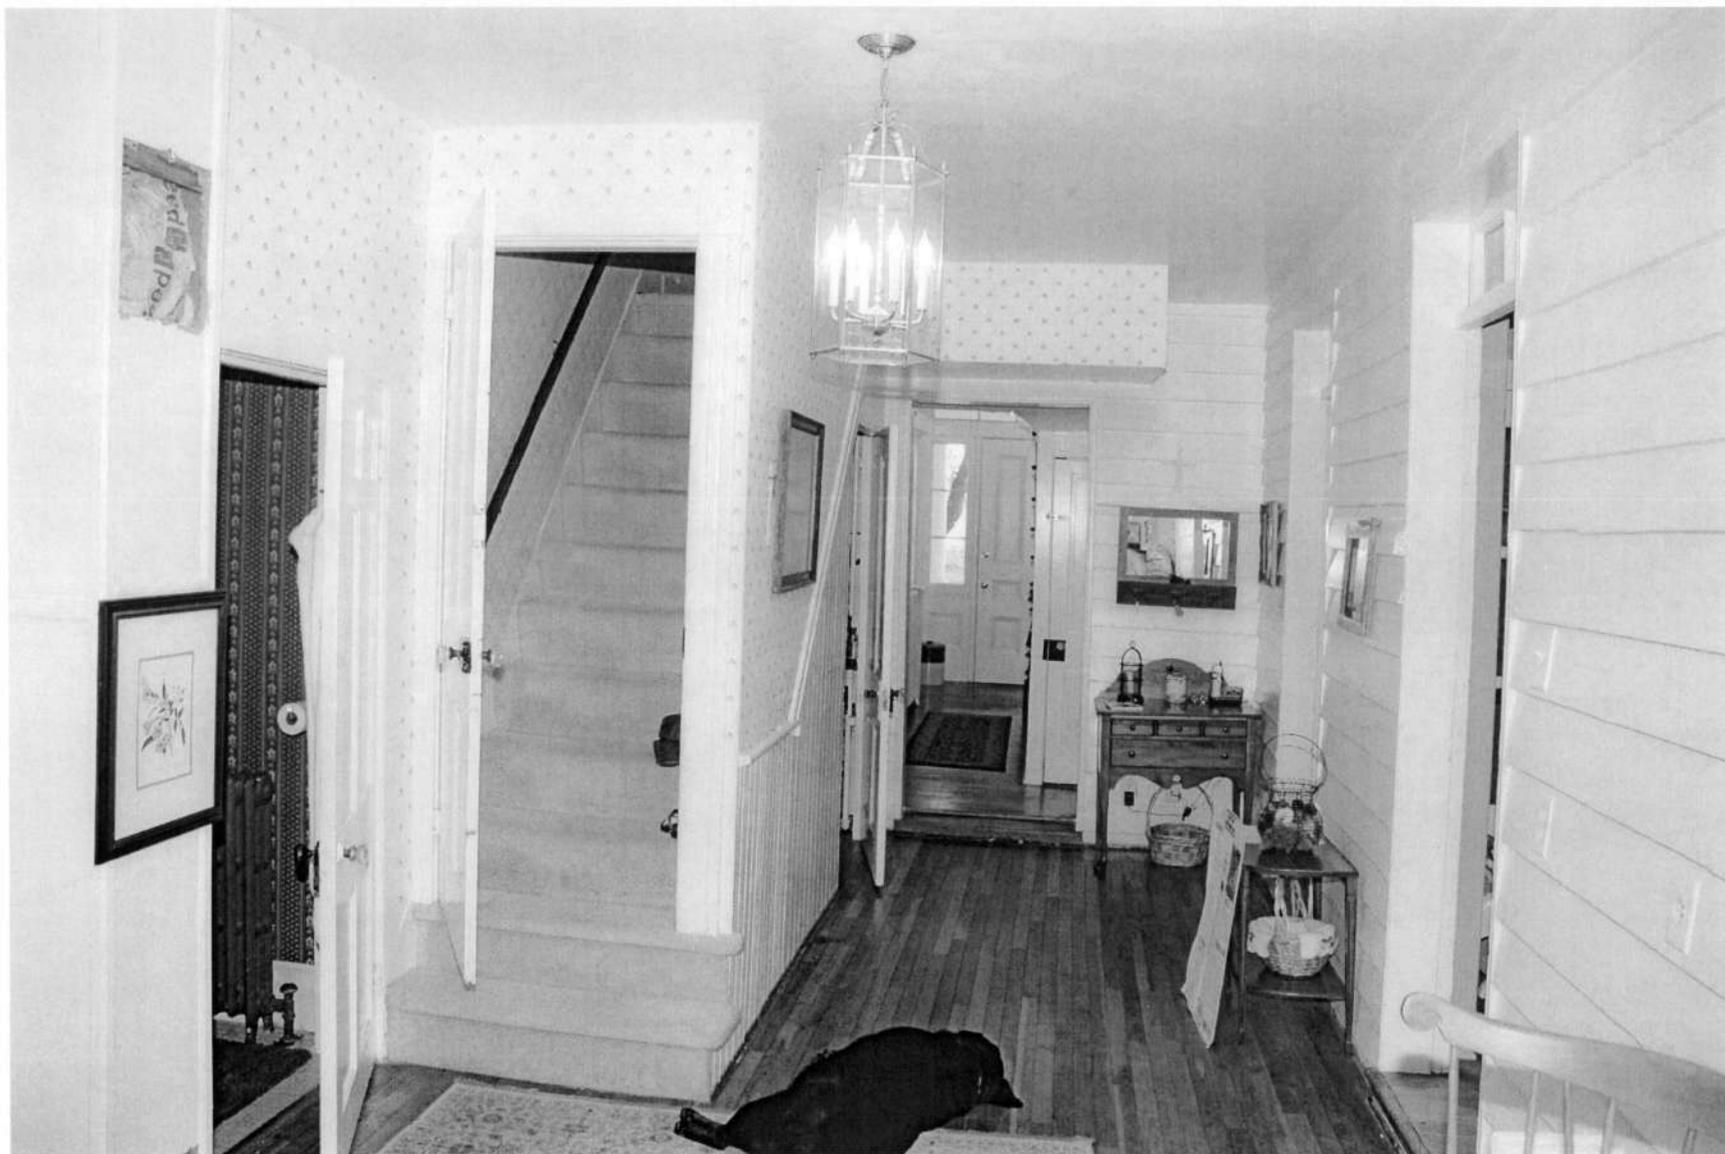

HO-920 "Wheatland," 12570 Hall Shop Road, Howard County, MD Rear passage, first story, view south  
Ken Short, September 2006 9/14



HO-920 "Wheatland," 12570 Hall Shop Road, Howard County, MD Rear passage, first story, west elevation  
Ken Short, September 2006 10/14

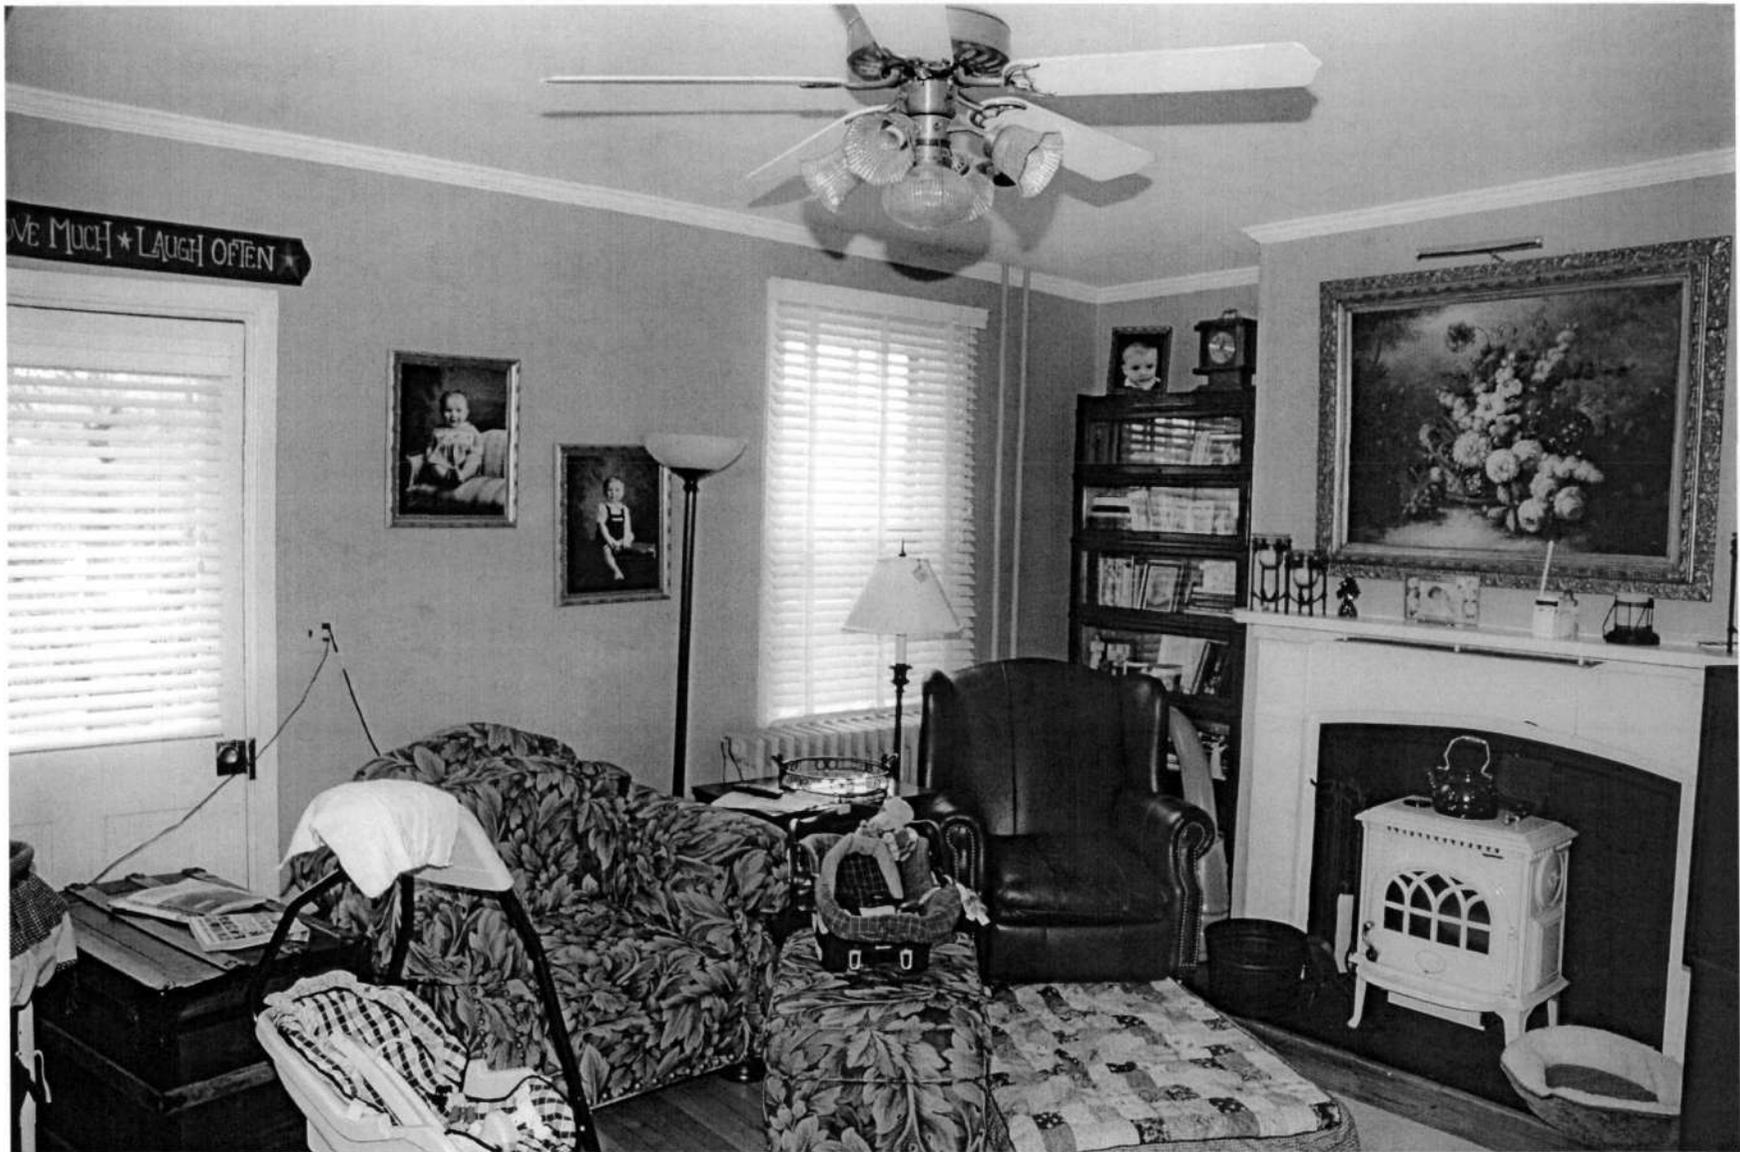


HO-920 "Wheatland," 12570 Hall Shop Road, Howard County, MD Ell north room, first story, view northwest  
Ken Short, September 2006 11/14



HO-920 "Wheatland," 12570 Hall Shop Road, Howard Co., MD Passage, 2<sup>nd</sup> story, vw. south  
Ken Short, September 2006 12/14



HO-920 "Wheatland," 12570 Hall Shop Road, Howard County, MD Southwest chamber, second story, view northwest  
Ken Short, September 2006 13/14

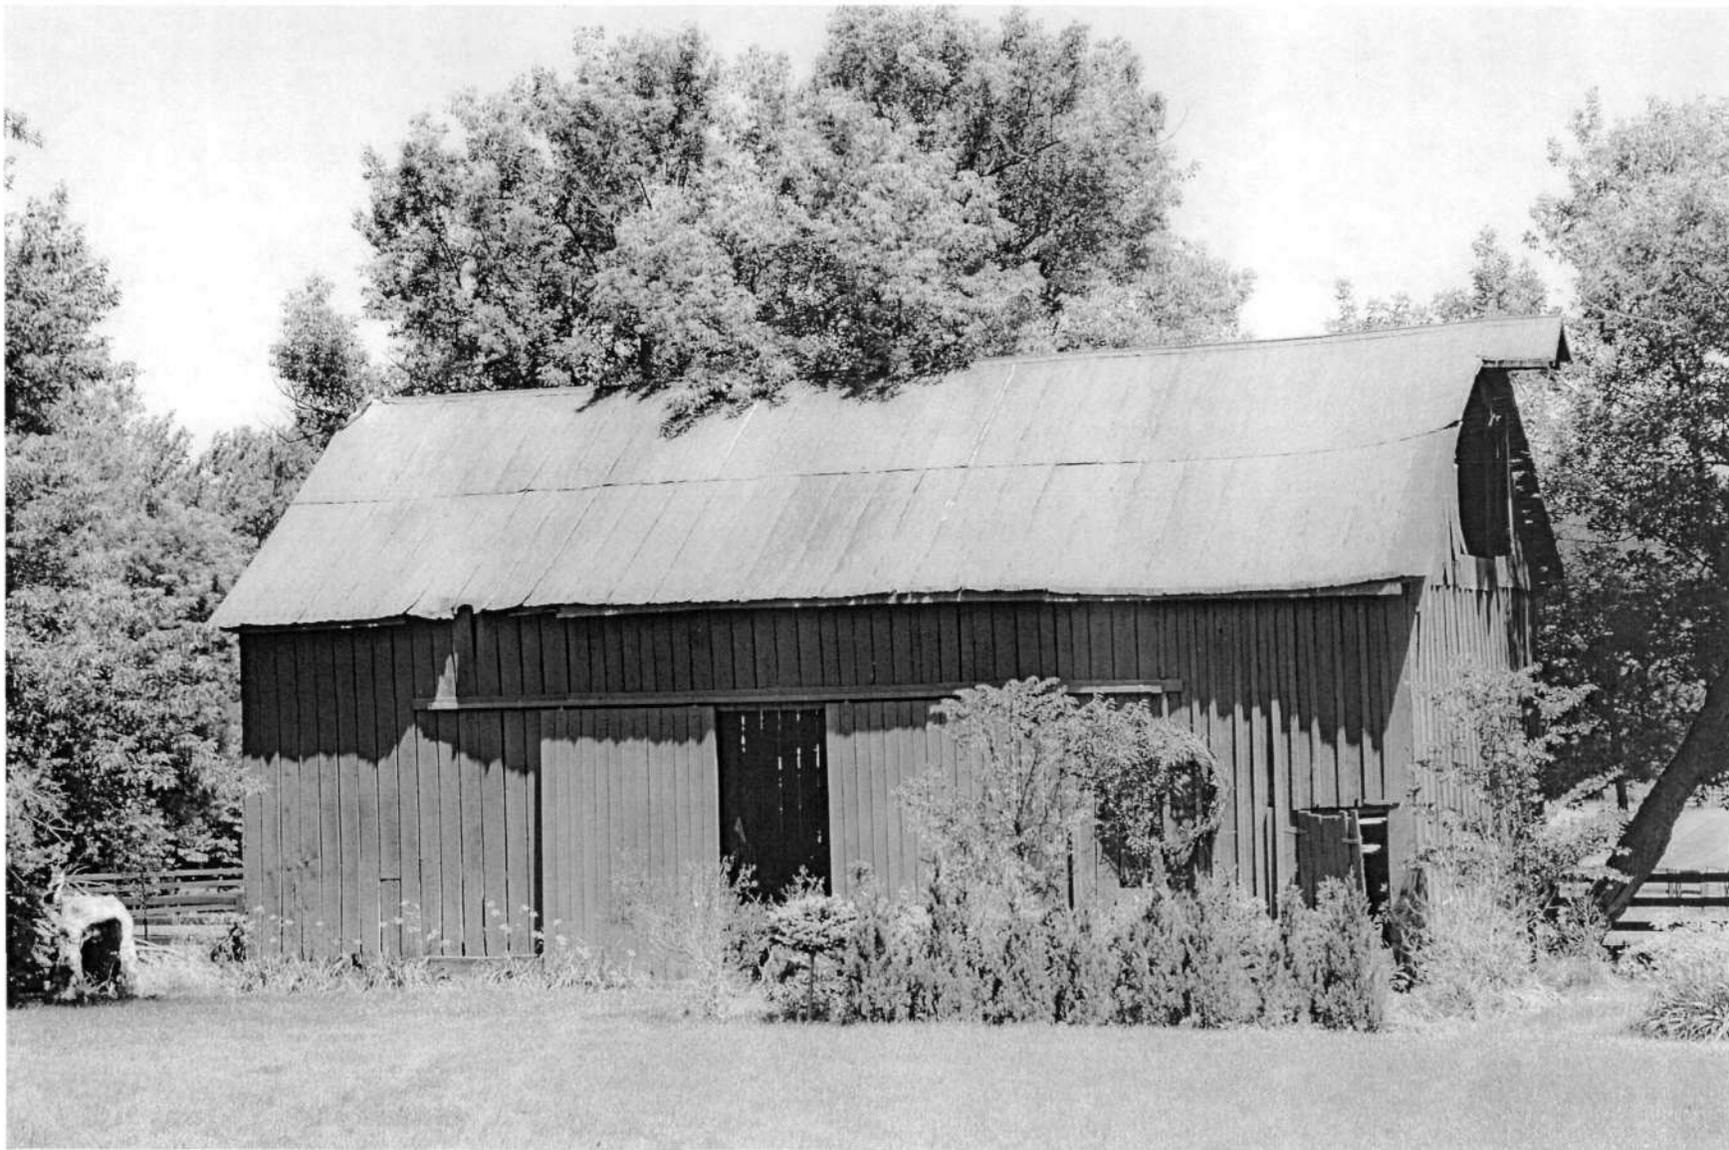

HO-920 "Wheatland," 12570 Hall Shop Road, Howard County, MD Barrack, south & east elevations  
Ken Short, September 2006 14/14

Photograph labels

HO-920

HO-0920\_20060905\_01  
 "Wheatland"  
 12570 Hall Shop Road  
 Howard County, MD  
 South elevation  
 Ken Short  
 September 2006  
 1/14

HO-0920\_20060905\_05  
 "Wheatland"  
 12570 Hall Shop Road  
 Howard County, MD  
 First story stair newel  
 Ken Short  
 September 2006  
 5/14

HO-0920\_20060905\_09  
 "Wheatland"  
 12570 Hall Shop Road  
 Howard County, MD  
 Rear passage, first story,  
 view south  
 Ken Short  
 September 2006  
 9/14

HO-0920\_20060905\_02  
 "Wheatland"  
 12570 Hall Shop Road  
 Howard County, MD  
 North & west elevations  
 Ken Short  
 September 2006  
 2/14

HO-0920\_20060905\_06  
 "Wheatland"  
 12570 Hall Shop Road  
 Howard County, MD  
 Passage door cornice  
 Ken Short  
 September 2006  
 6/14

HO-0920\_20060905\_10  
 "Wheatland"  
 12570 Hall Shop Road  
 Howard County, MD  
 Rear passage, first story,  
 west elevation  
 Ken Short  
 September 2006  
 10/14

HO-0920\_20060905\_03  
 "Wheatland"  
 12570 Hall Shop Road  
 Howard County, MD  
 East & north elevations  
 Ken Short  
 September 2006  
 3/14

HO-0920\_20060905\_07  
 "Wheatland"  
 12570 Hall Shop Road  
 Howard County, MD  
 East room, first story,  
 view southeast  
 Ken Short  
 September 2006  
 7/14

HO-0920\_20060905\_11  
 "Wheatland"  
 12570 Hall Shop Road  
 Howard County, MD  
 Ell north room, first  
 story, view northwest  
 Ken Short  
 September 2006  
 11/14

HO-0920\_20060905\_04  
 "Wheatland"  
 12570 Hall Shop Road  
 Howard County, MD  
 East elevation  
 Ken Short  
 September 2006  
 4/14

HO-0920\_20060905\_08  
 "Wheatland"  
 12570 Hall Shop Road  
 Howard County, MD  
 Southwest room, first  
 story, view northwest  
 Ken Short  
 September 2006  
 8/14

HO-0920\_20060905\_12  
 "Wheatland"  
 12570 Hall Shop Road  
 Howard County, MD  
 Passage, 2<sup>nd</sup> story, vw.  
 south  
 Ken Short  
 September 2006  
 12/14

HO-0920\_20060905\_13

"Wheatland"

12570 Hall Shop Road

Howard County, MD

Southwest chamber,

second story, view

northwest

Ken Short

September 2006

13/14

HO-0920\_20060905\_14

"Wheatland"

12570 Hall Shop Road

Howard County, MD

Barrack, south & east

elevations

Ken Short

September 2006

14/14